




LEFT SIDE ELEVATION

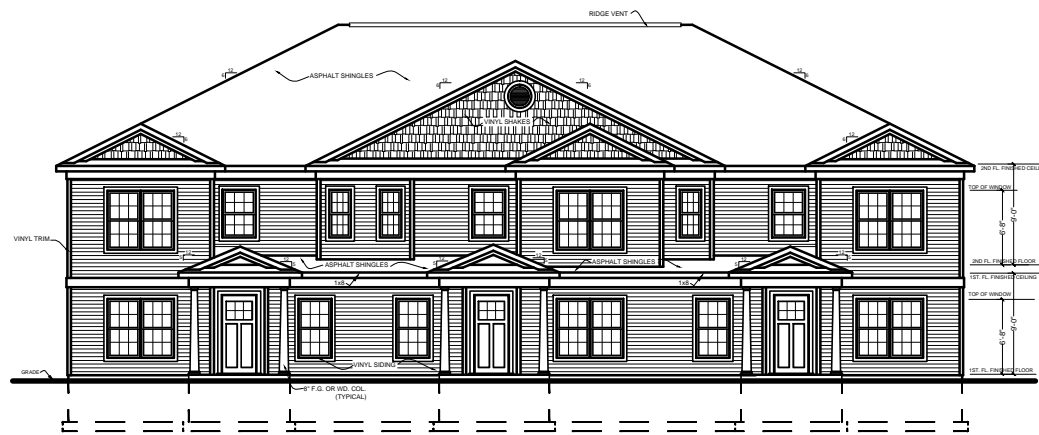


FRONT ELEVATION

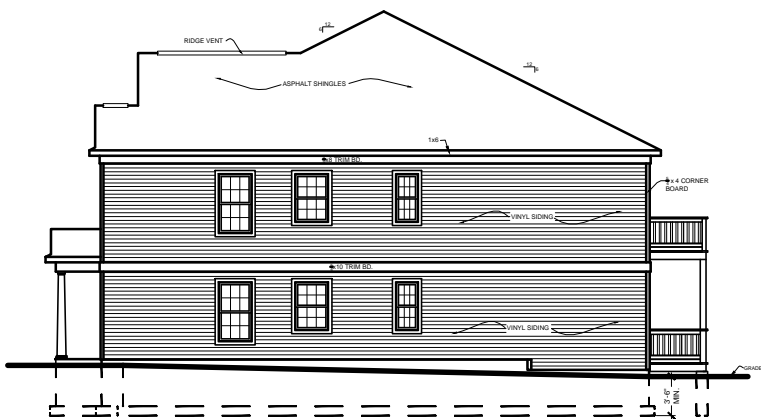


RIGHT SIDE ELEVATION

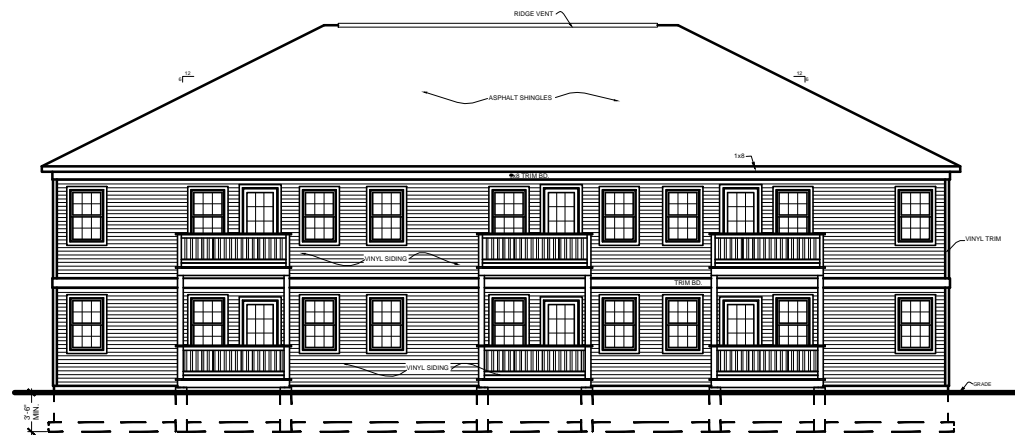


REAR ELEVATION

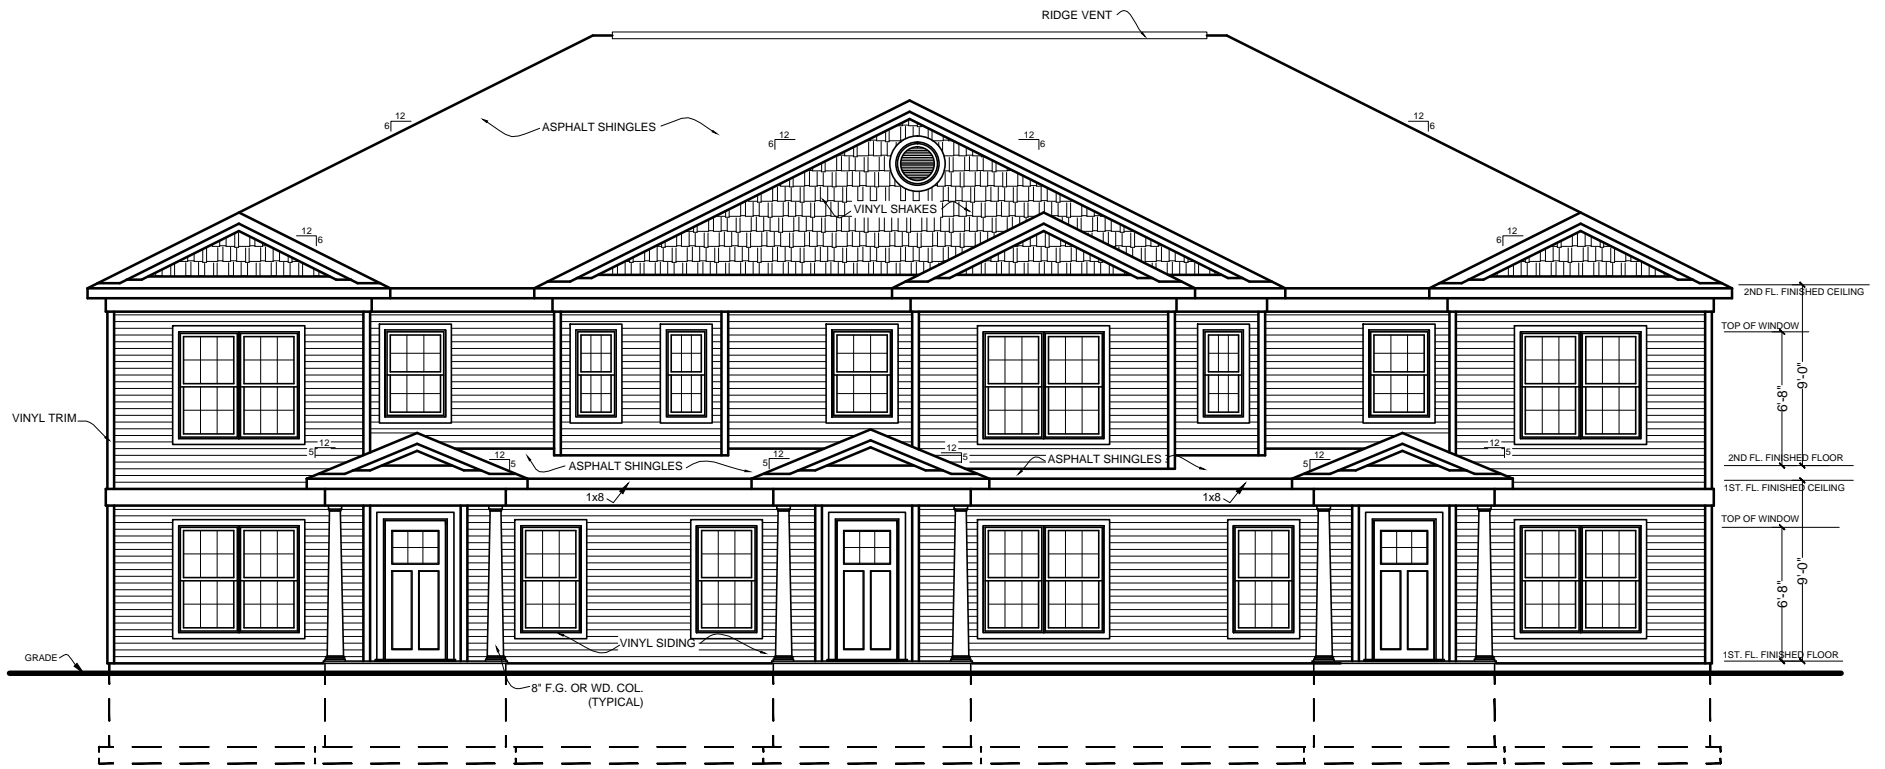

**FRONT ELEVATION**

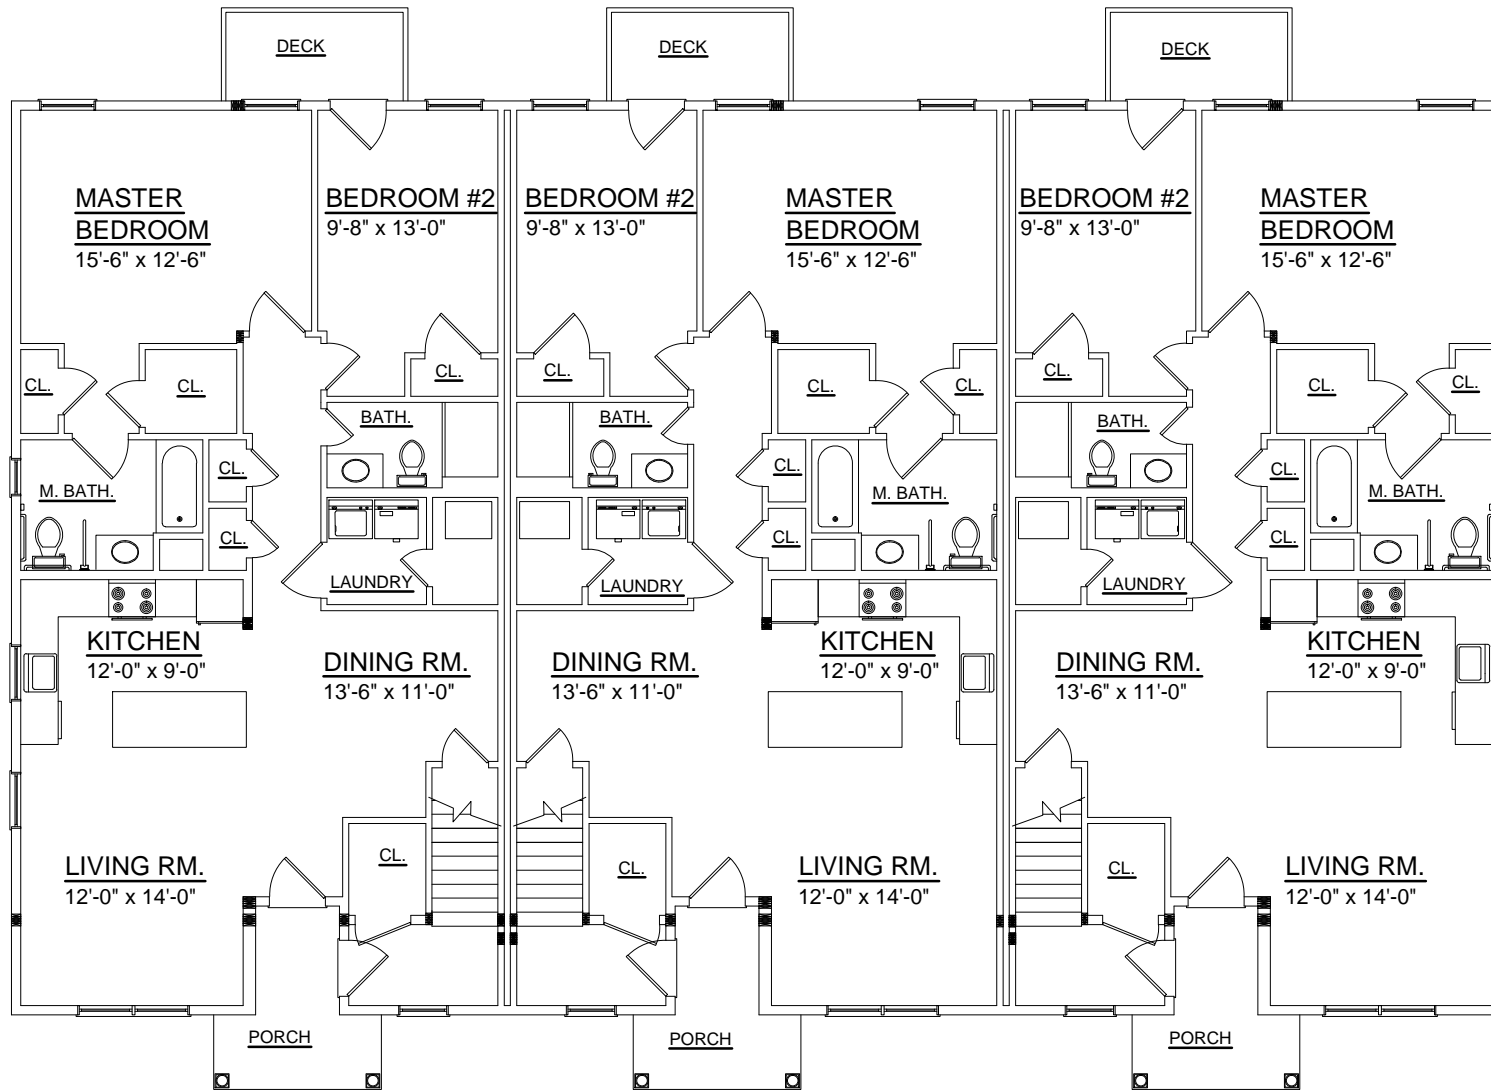

# FIRST FLOOR PLAN

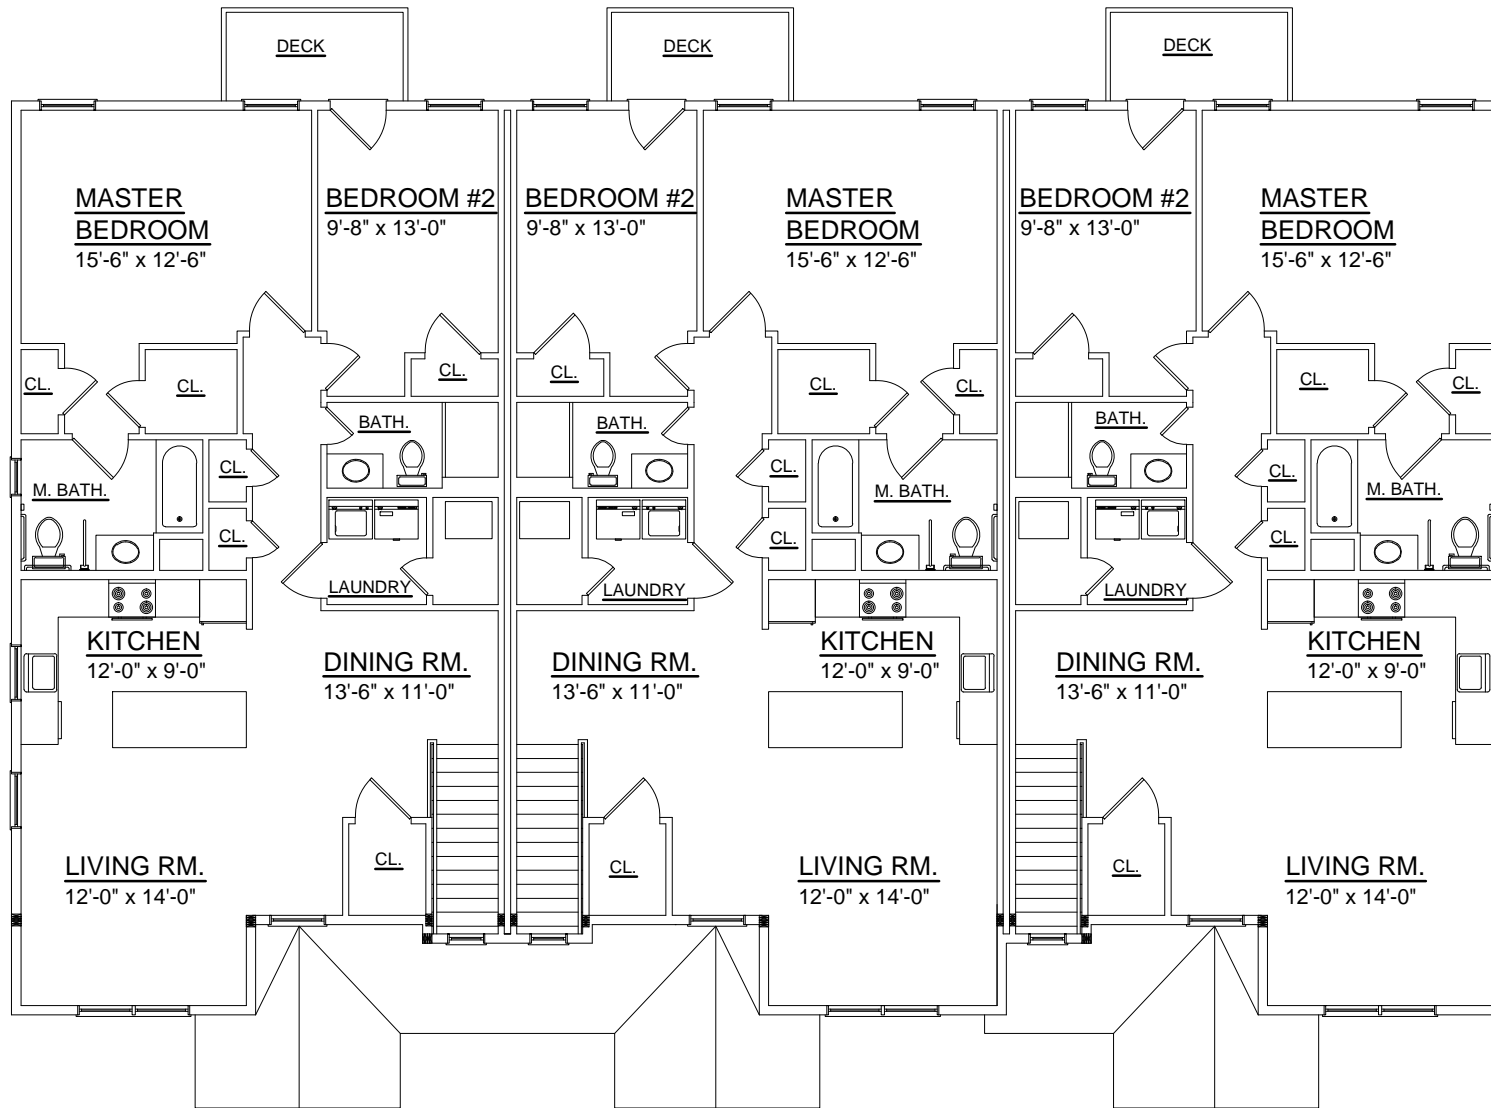

# SECOND FLOOR PLAN